



SNITT CC

- 4.Etasje (Tak)  
C+ 89.60
- 3.Etasje  
C+ 86.40
- 2.Etasje  
C+ 82.70
- 1.Etasje  
C+ 79.00
- U.Etasje  
C+ 75.00

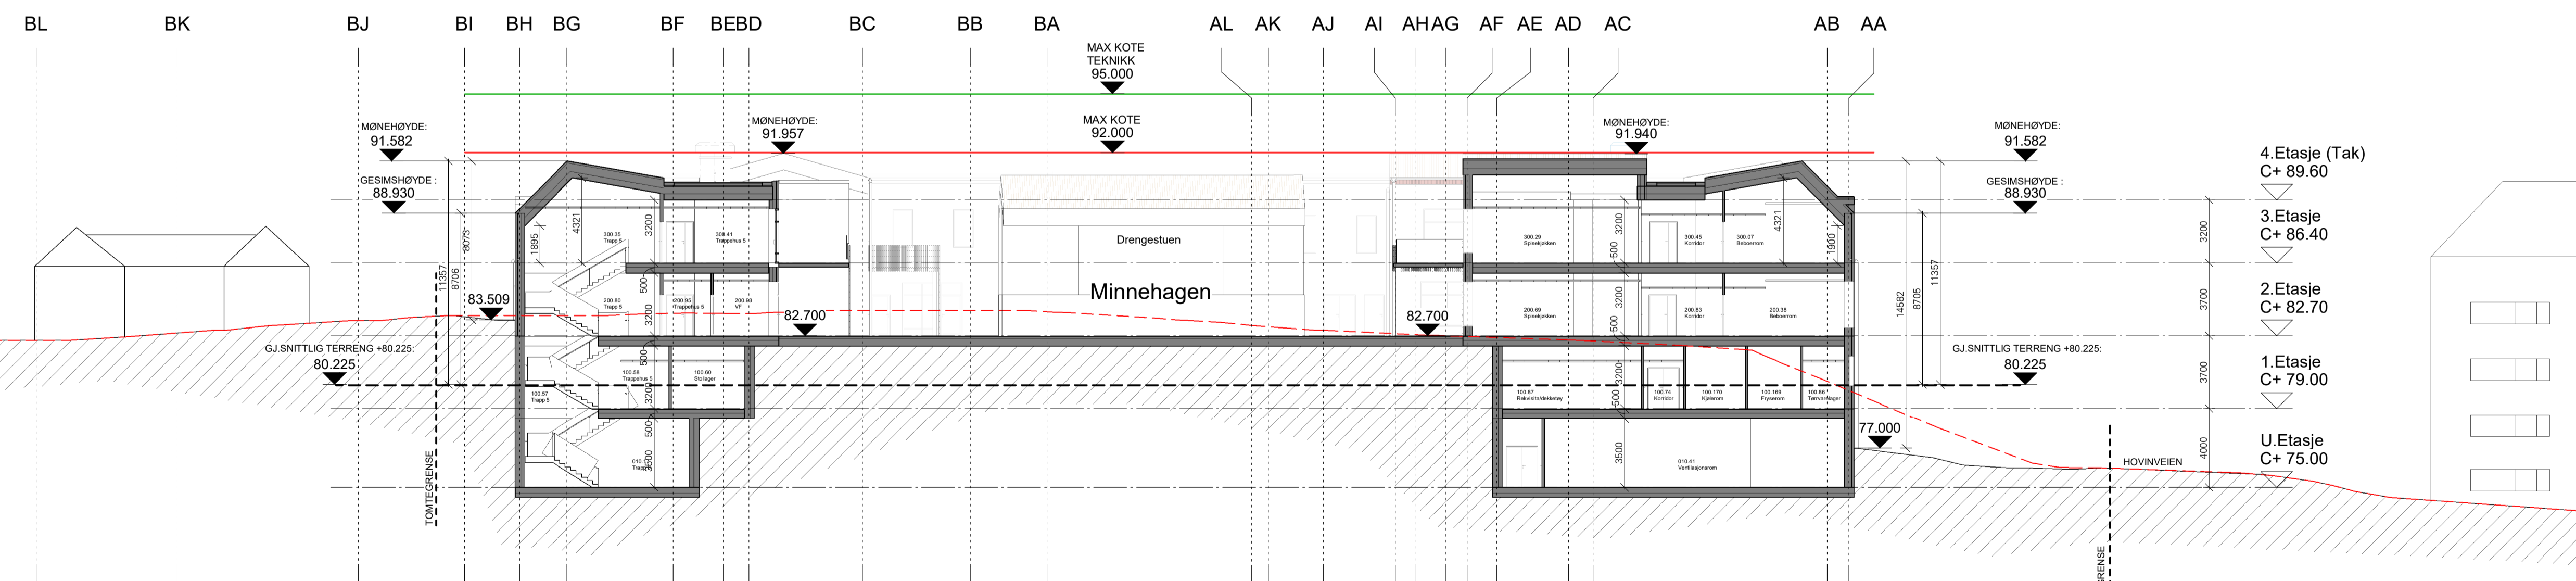

SNITT DD

- 4.Etasje (Tak)  
C+ 89.60
- 3.Etasje  
C+ 86.40
- 2.Etasje  
C+ 82.70
- 1.Etasje  
C+ 79.00
- U.Etasje  
C+ 75.00

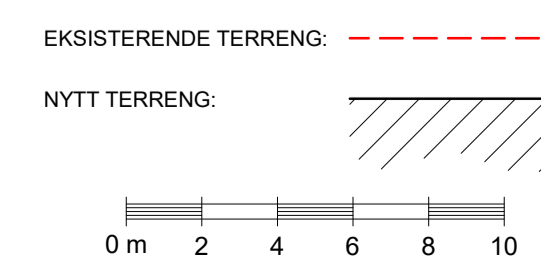

No. 01		17052	
DRONNING INGRIDS HAGE		R.A.S.200.000.02	
01		R.A.S.200.000.02	
<ul style="list-style-type: none"> <li>● ARK ARKITEMA ARCHITECTS ST. OLAVS GATE 27, 0167 OSLO, TLF. 22 89 44 93</li> <li>○ RIB</li> <li>○ LARK</li> <li>○ RIE</li> <li>○ RIV</li> <li>○ RIBr</li> <li>○ Annet</li> </ul>			
Dronning Ingridsgate 012419		012419	
DRONNING INGRIDS HAGE, HOVINVEIEN			
RAMESØKNAD		A1 1:200	
SNITT (CC, DD)			
OMSORGSBYGG OSLO KF		01 R.A.S.200.000.02	